


Zestawienie pomieszczeń			
Kondygnacja	Nr	Nazwa pomieszczenia	Powierzchnia
Poziom 0	0/1	WIATROLAP	4,08
	0/2	KOMUNIKACJA	2,97
	0/3	KUCHNIA	7,31
	0/4	JADALNIA	5,44
	0/5	SALON	11,03
	0/6	ŁAZIENKA	4,76
	0/7	POKÓJ	8,22
	0/8	POKÓJ	10,58
			54,39 m²

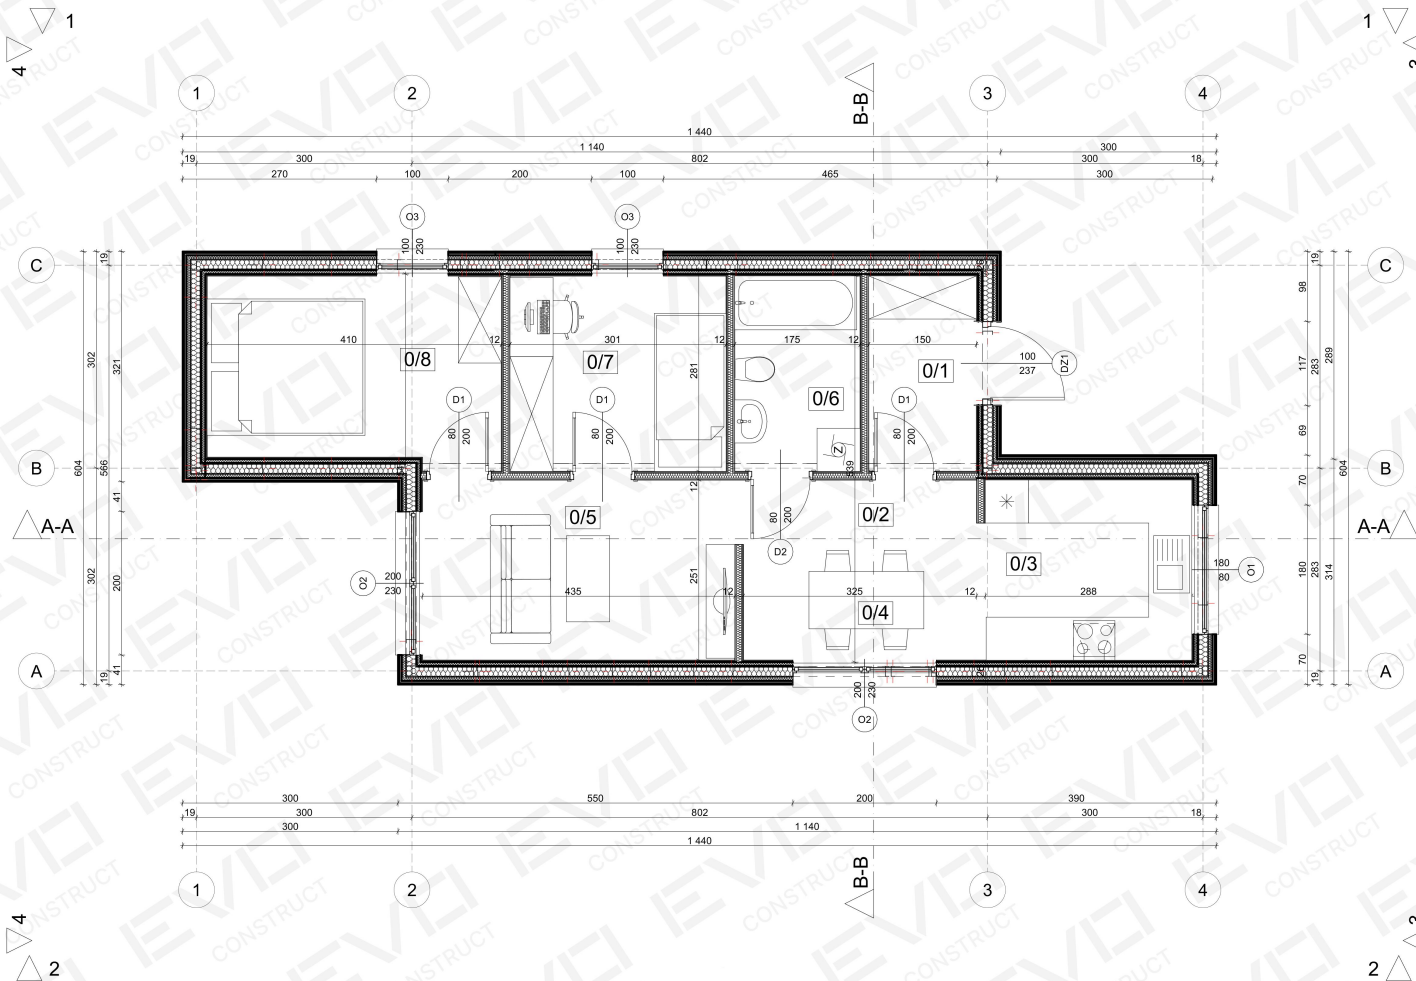

1
4

1

2

BB

3

4

1
3

300 1434 1140

C

284
604

B

A-A

A

320

1

2

BB

3

4

B

A-A

A


300 1434 1140

4
2

3
2

1,15° (2,0%)


1,15° (2,0%)

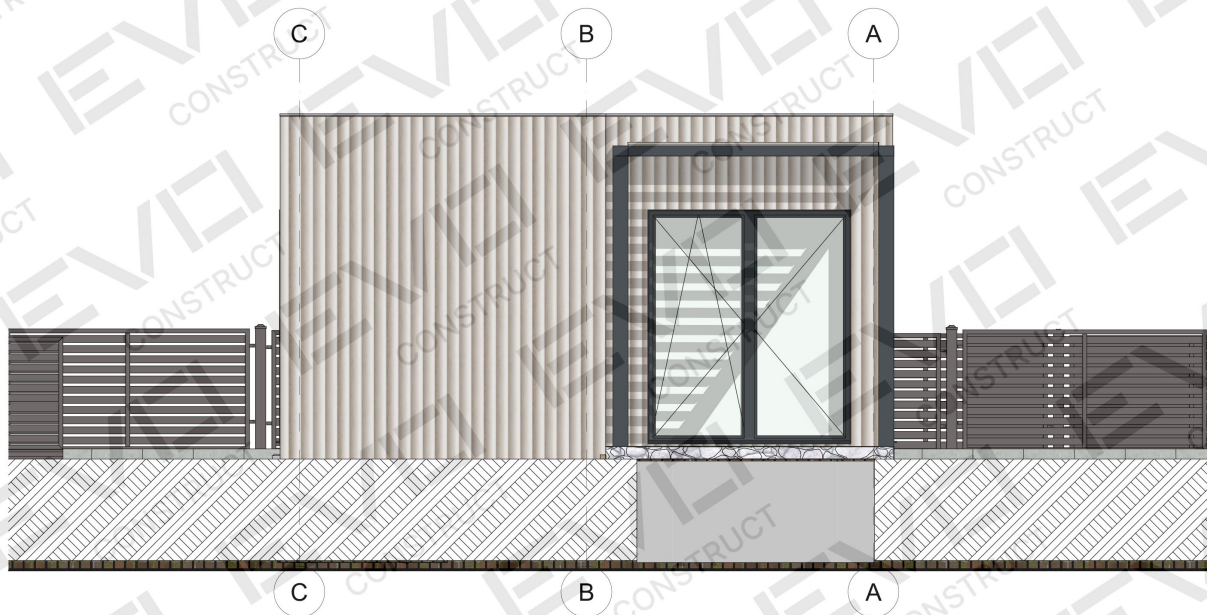

4

Elewacja

1:50

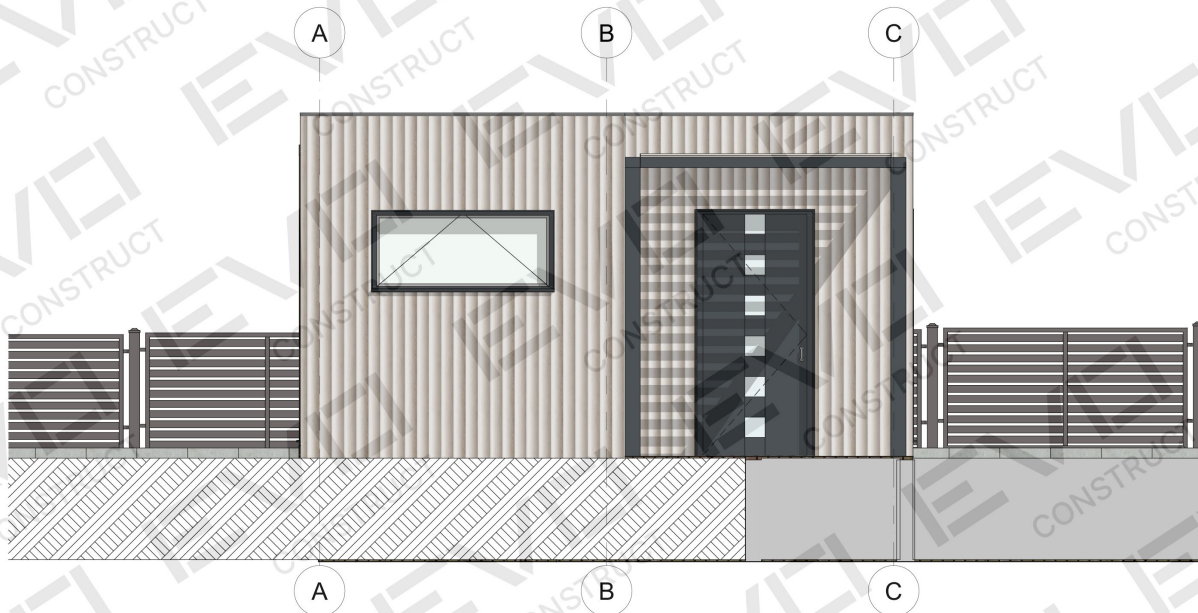


3

Elewacja

1:50

EVO
CONSTRUCT

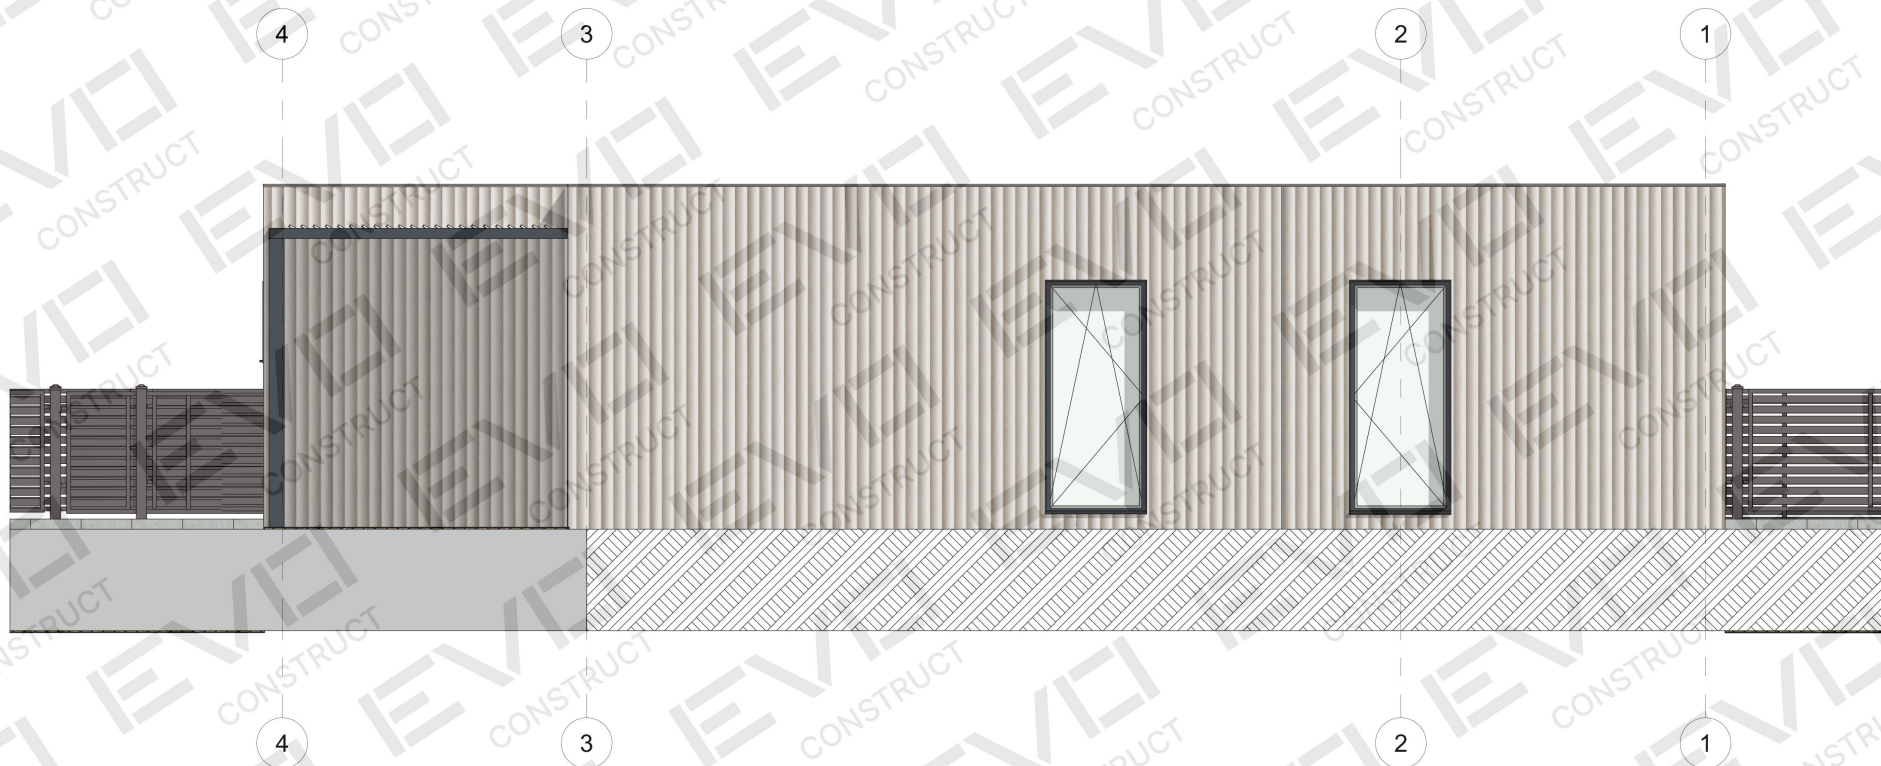

EVO
CONSTRUCT

